




SCALA 1: 100

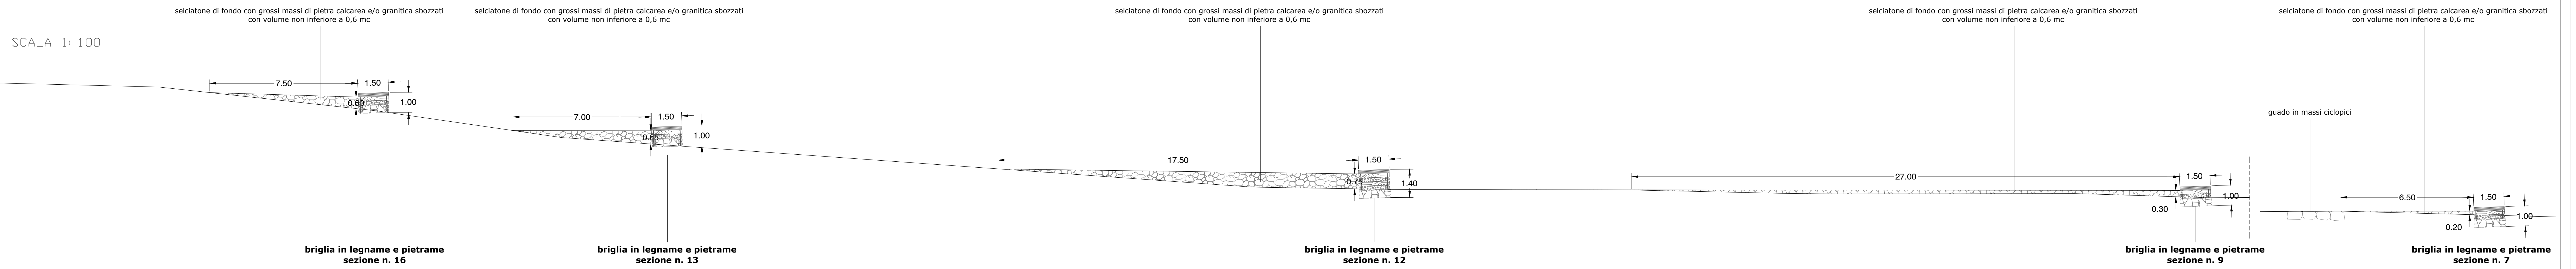



SCALA 1: 50

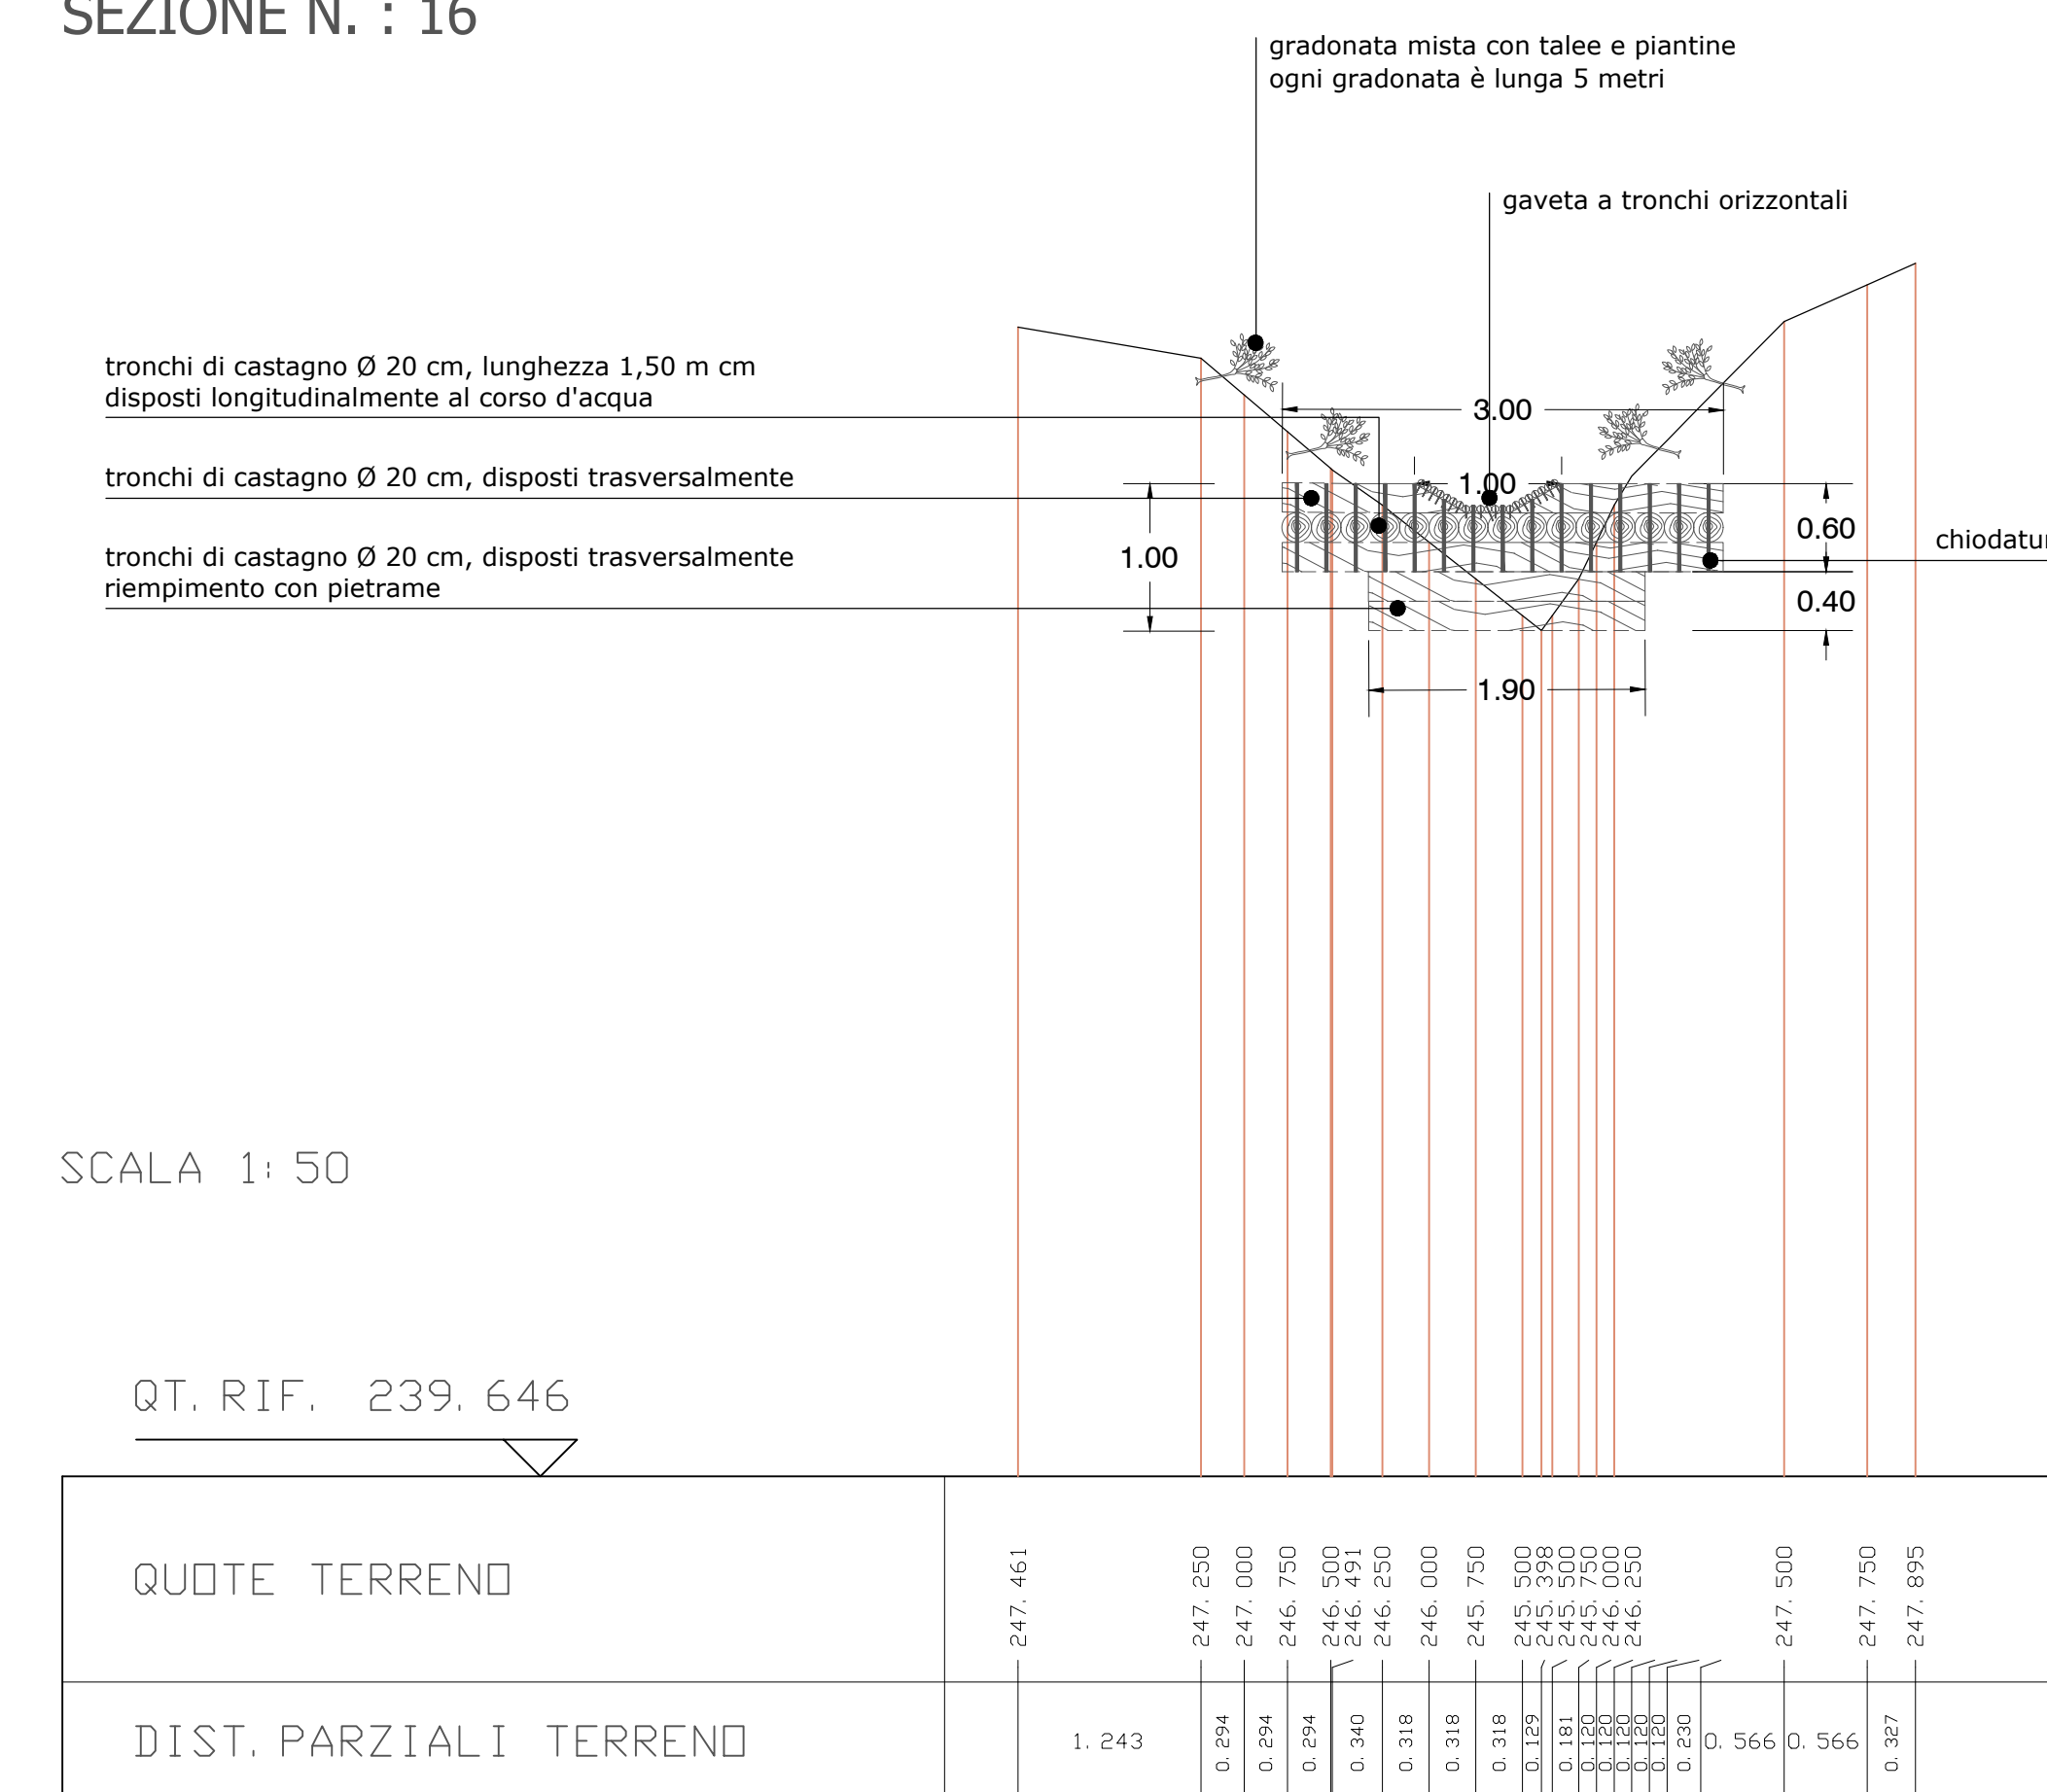


SCALA 1: 50

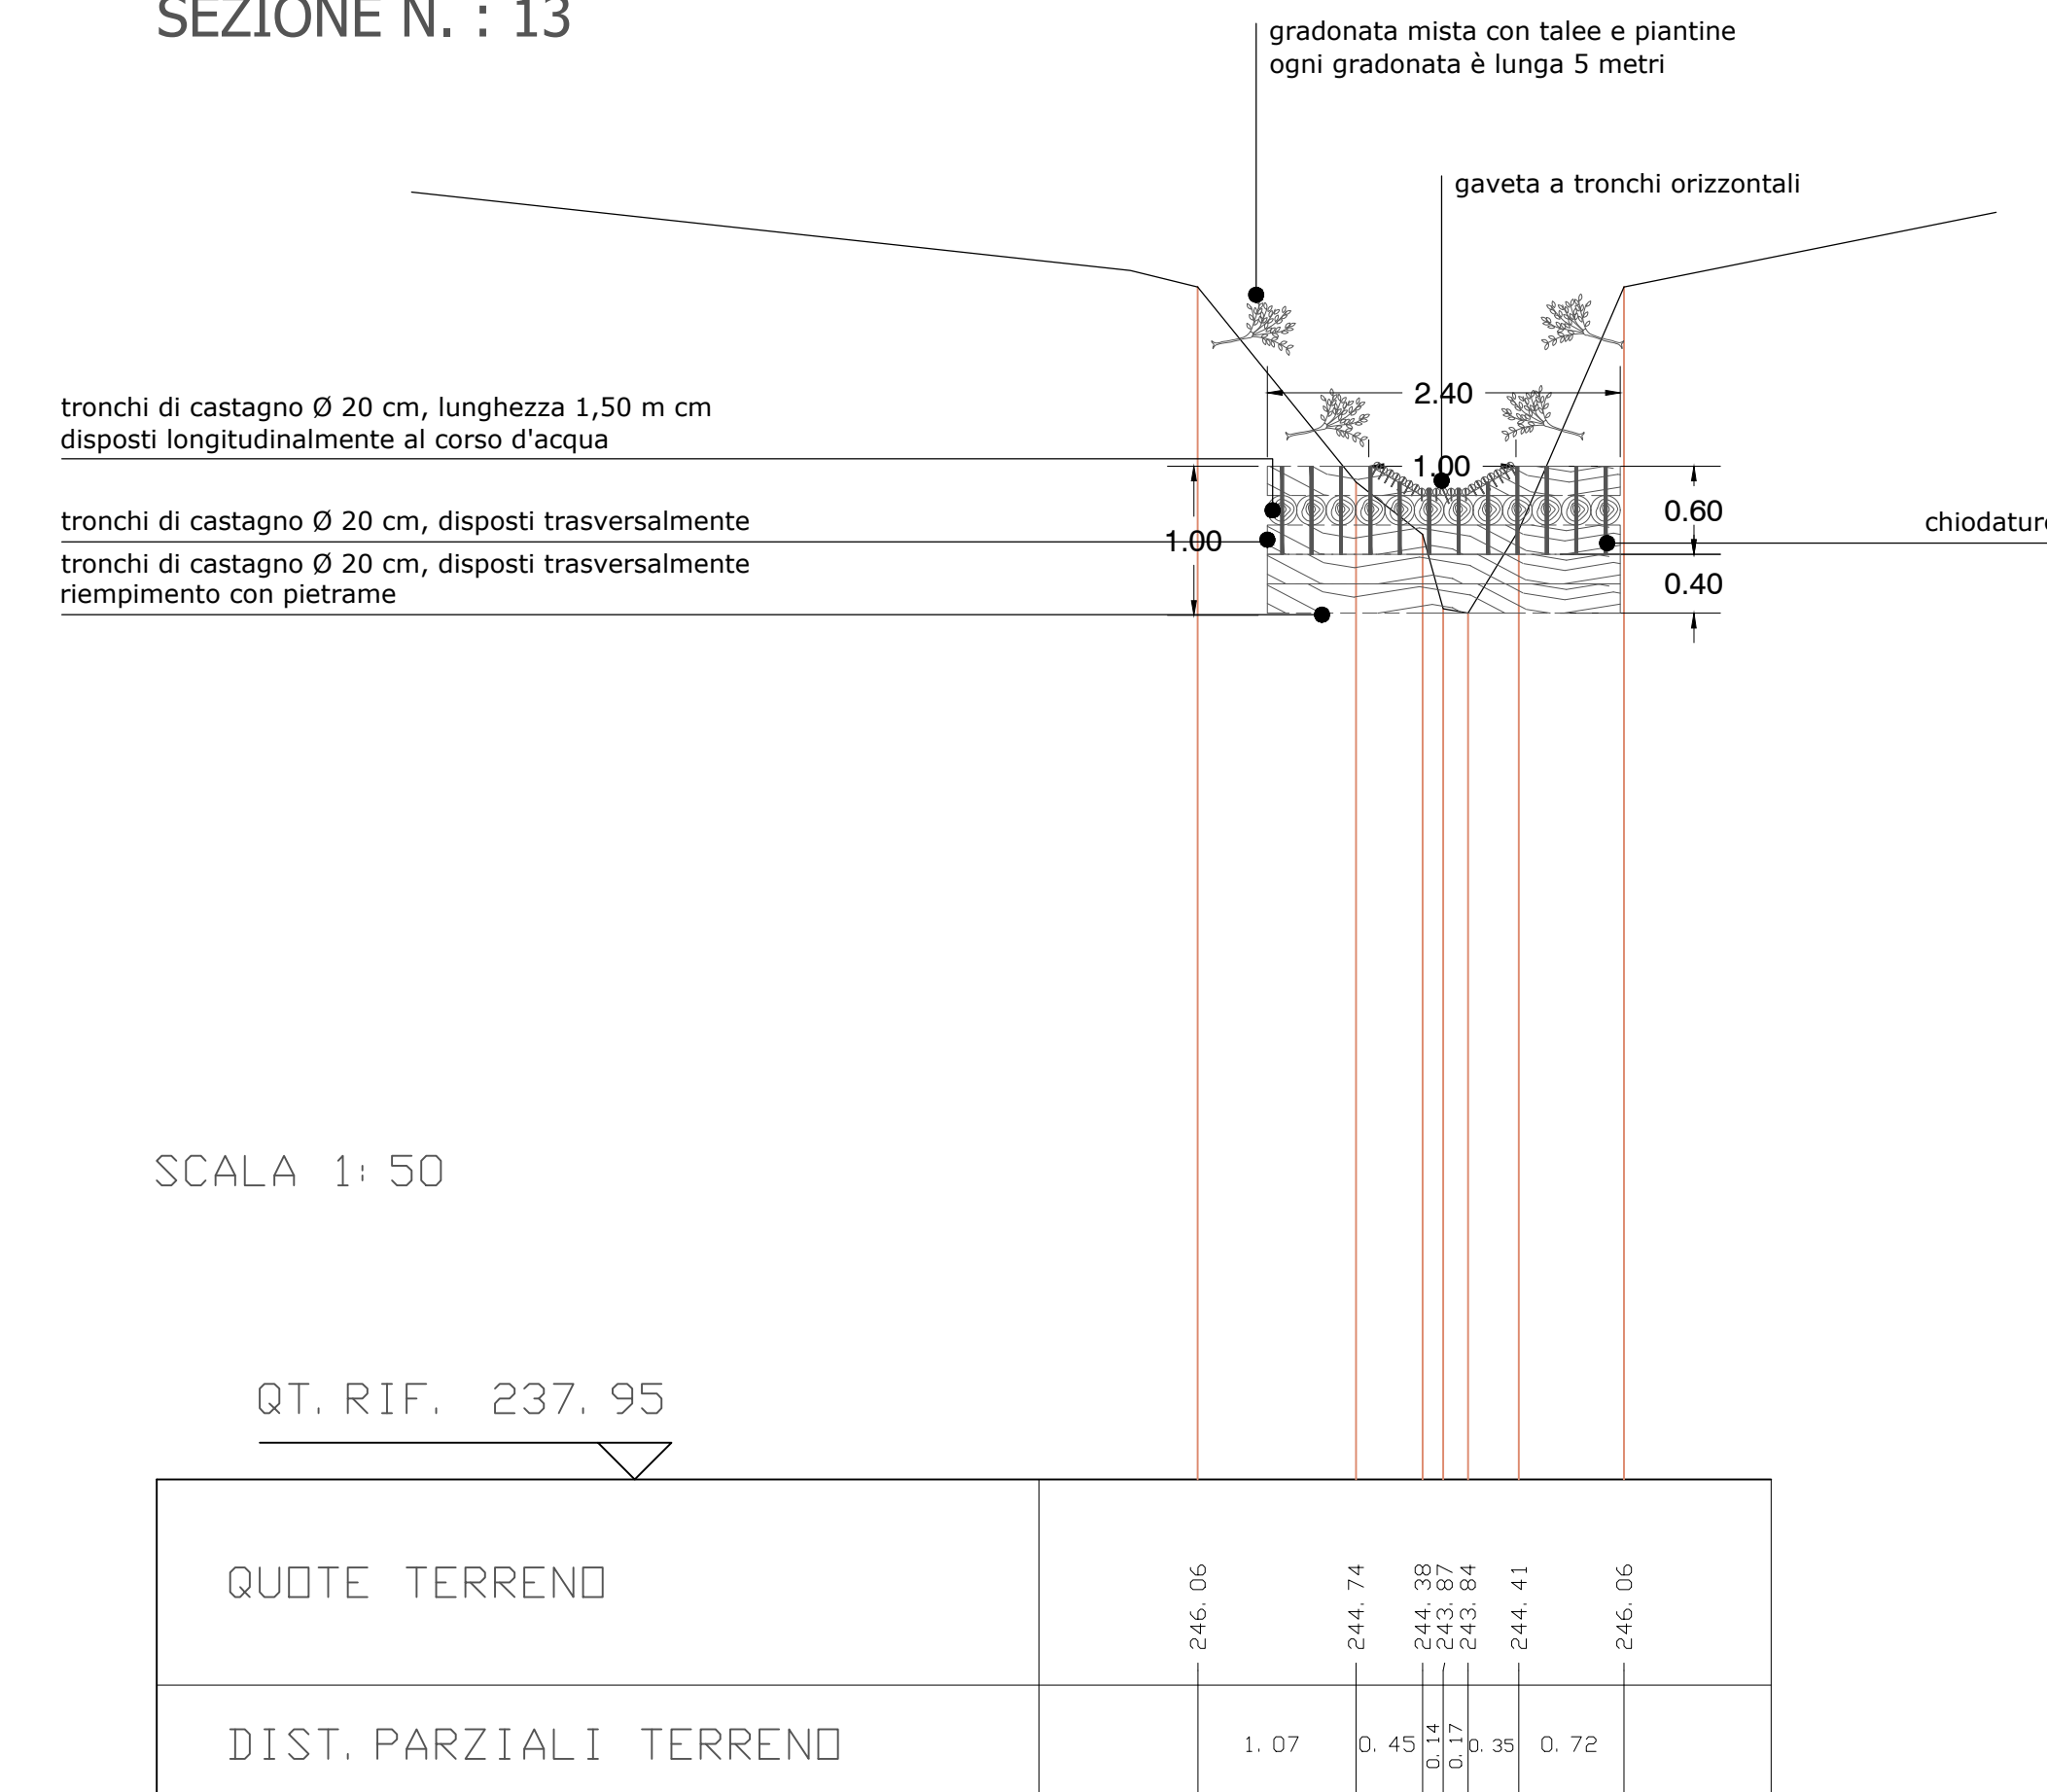

SCALA 1: 50

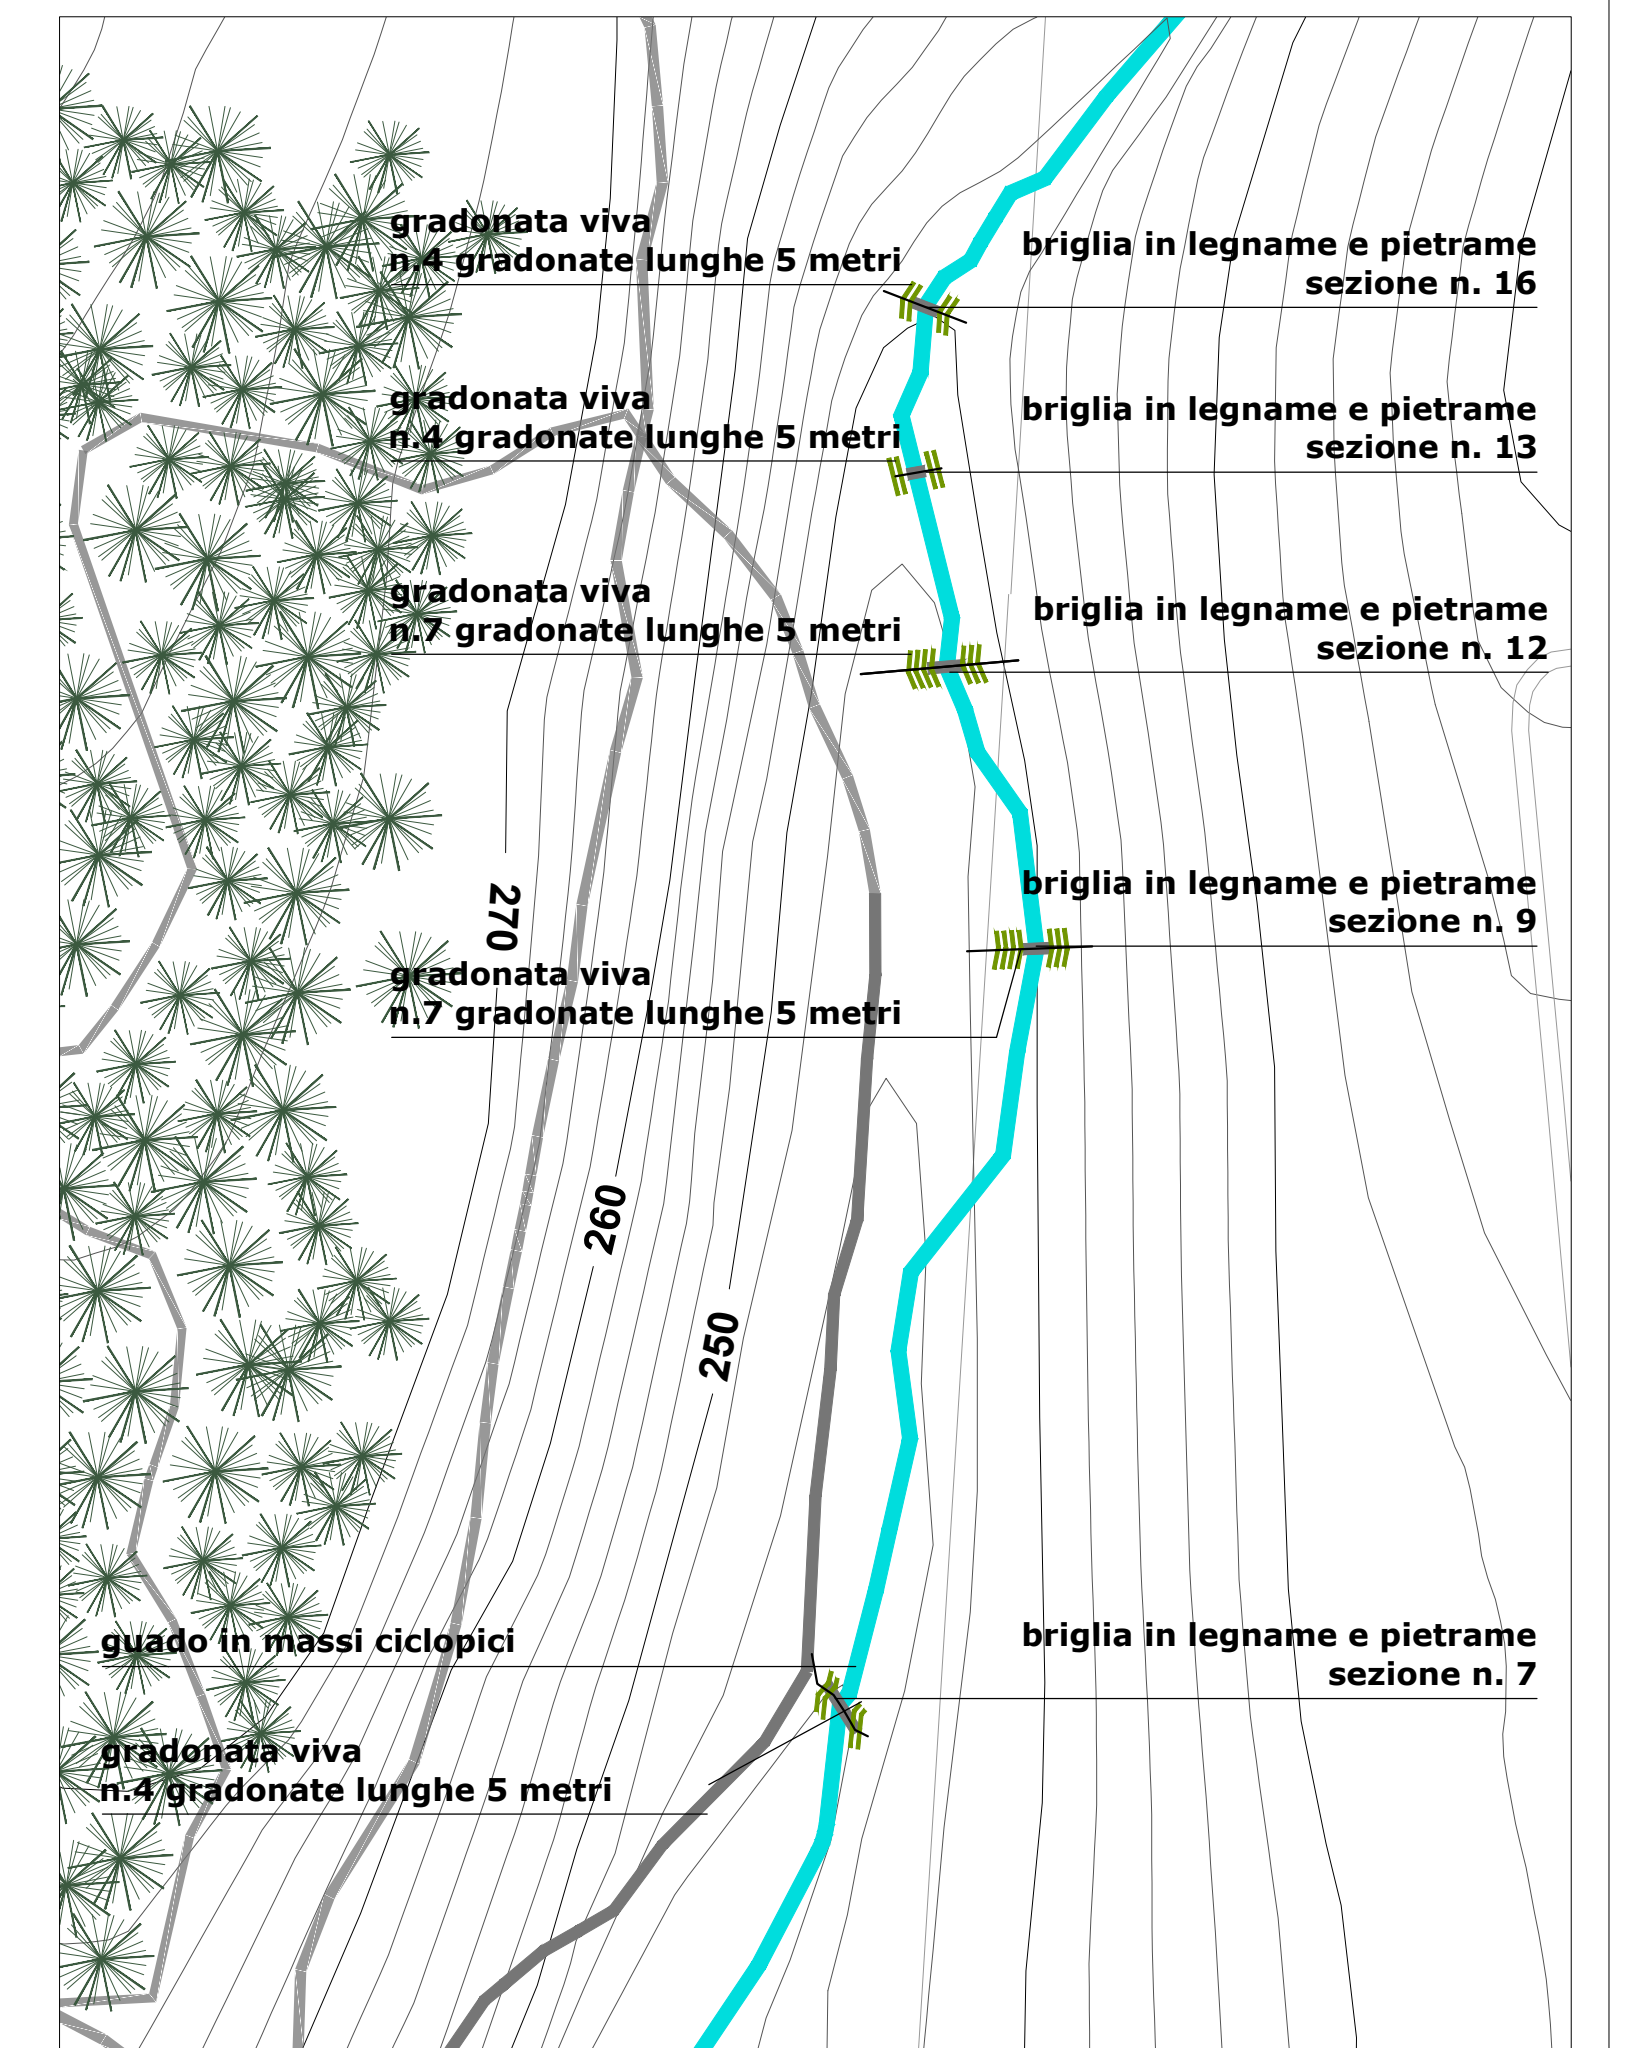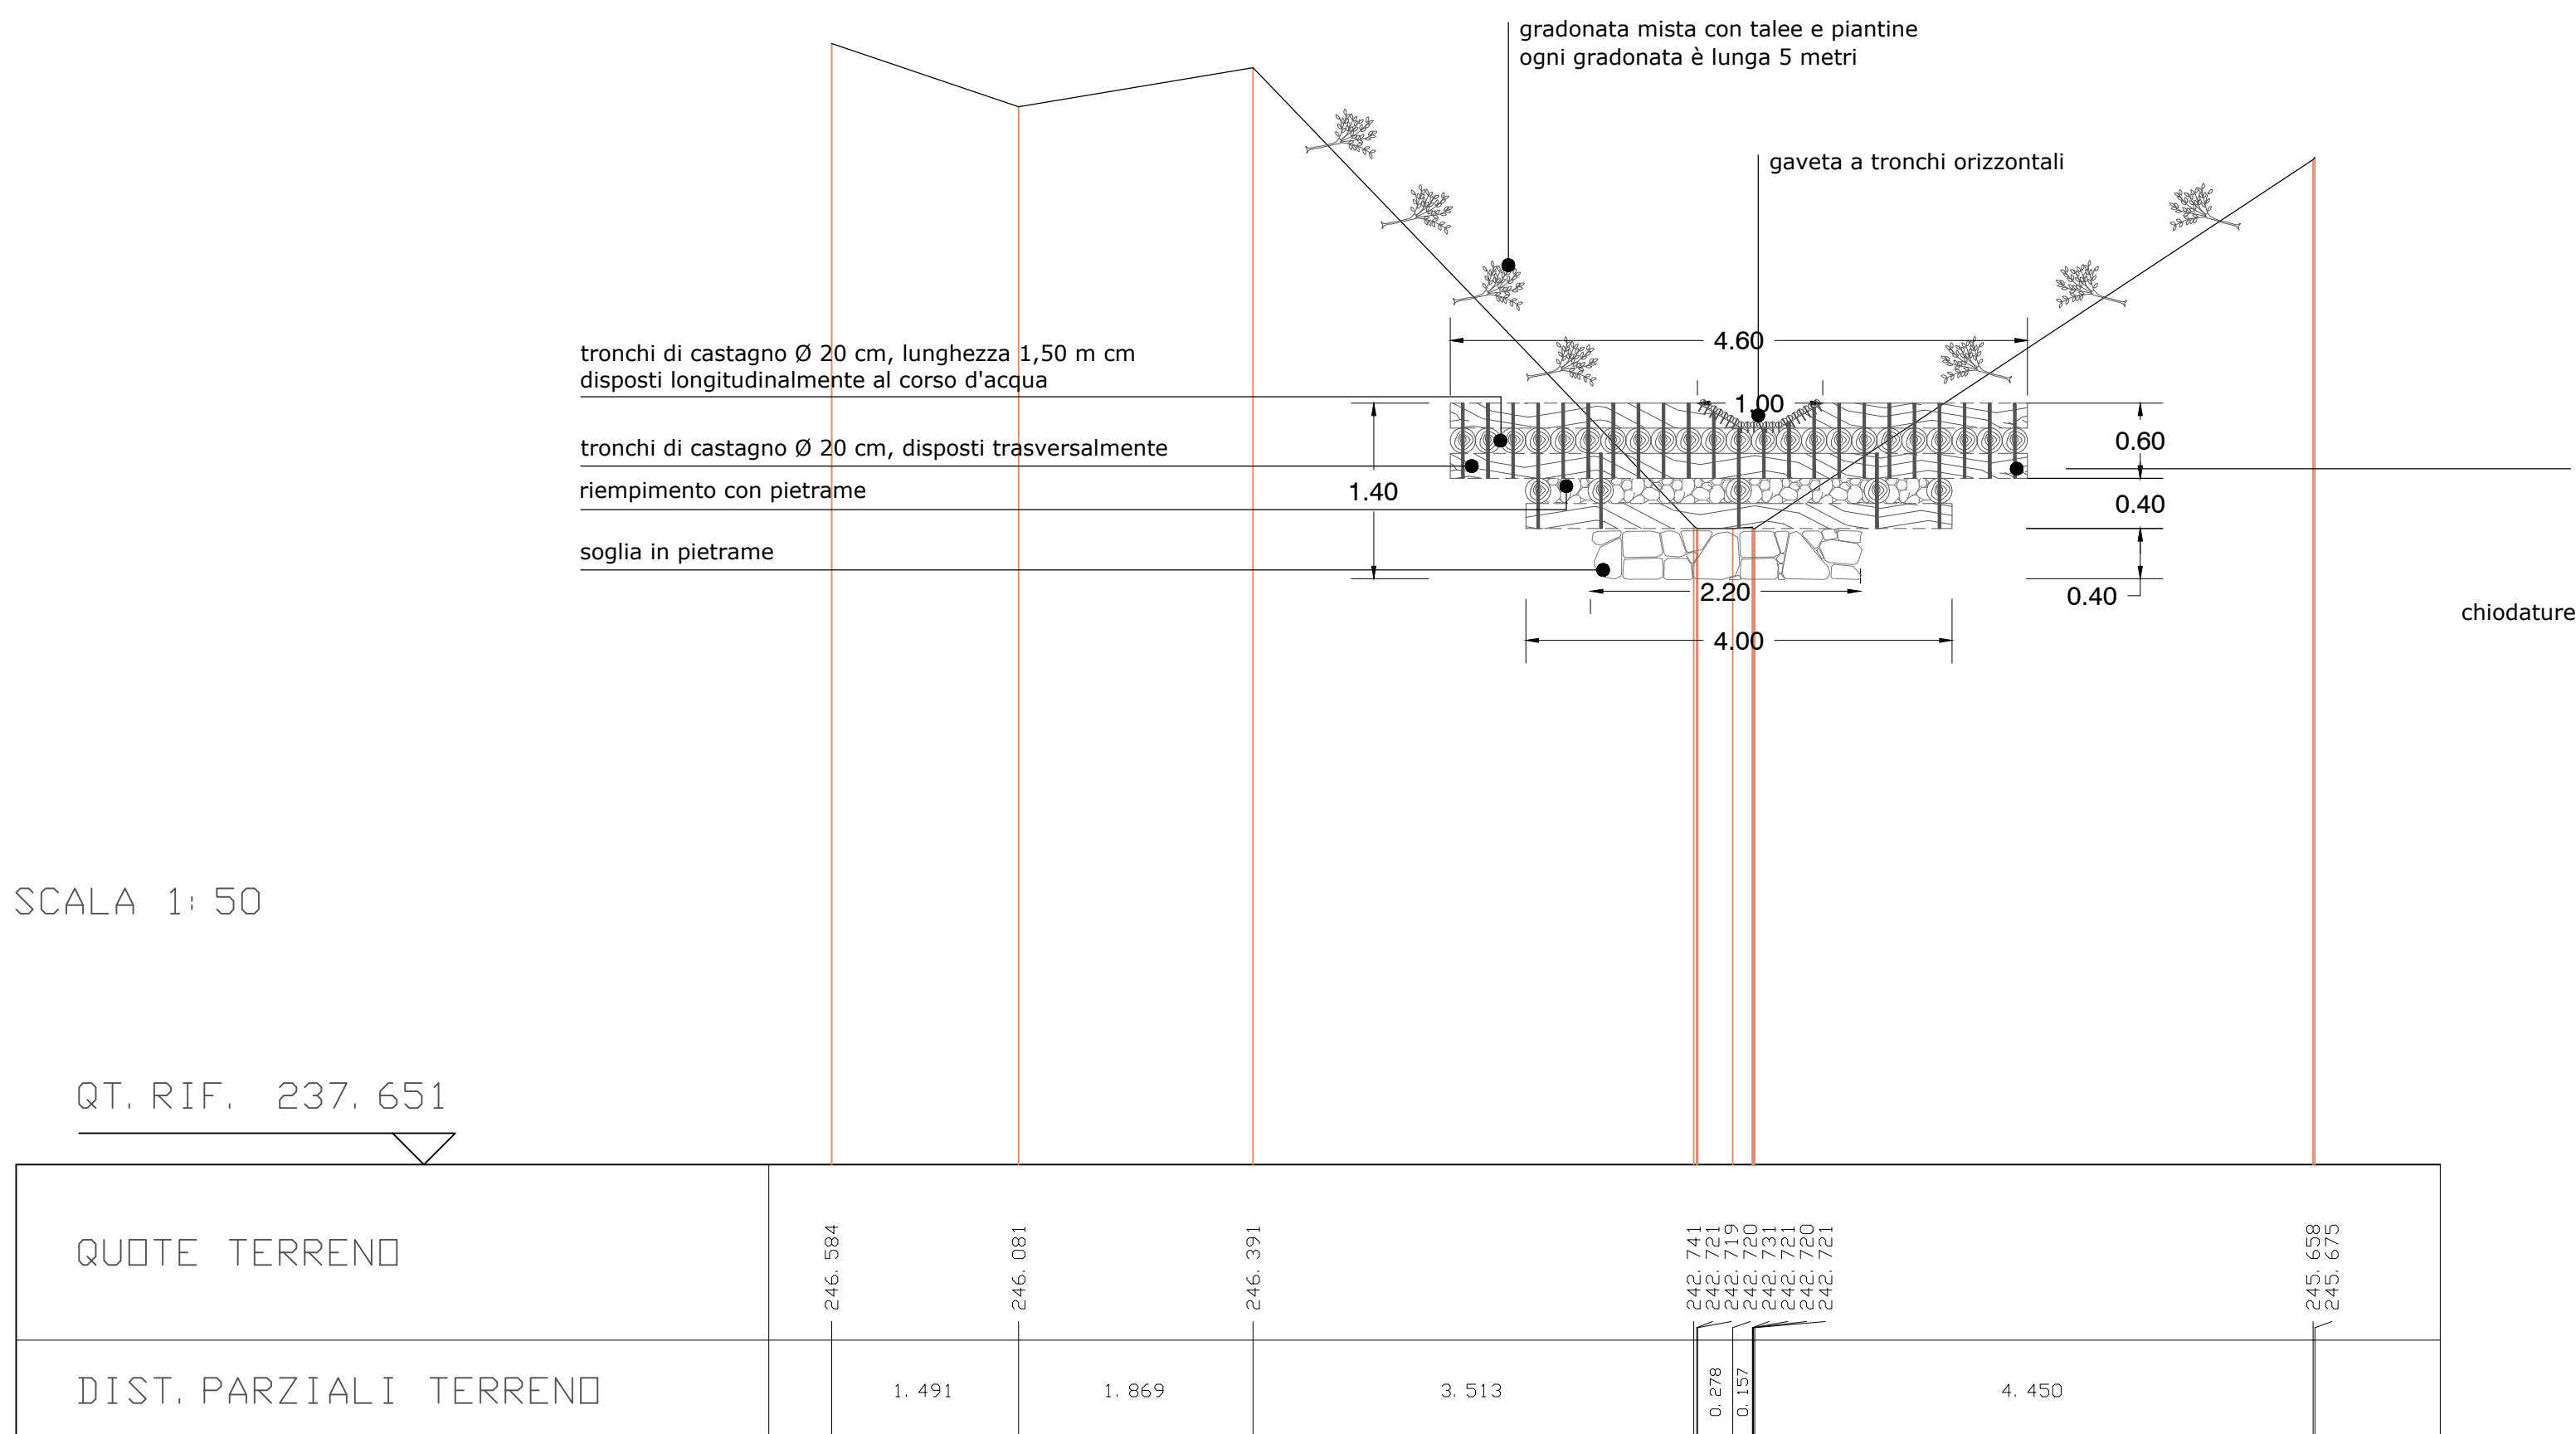

SCALA 1: 50

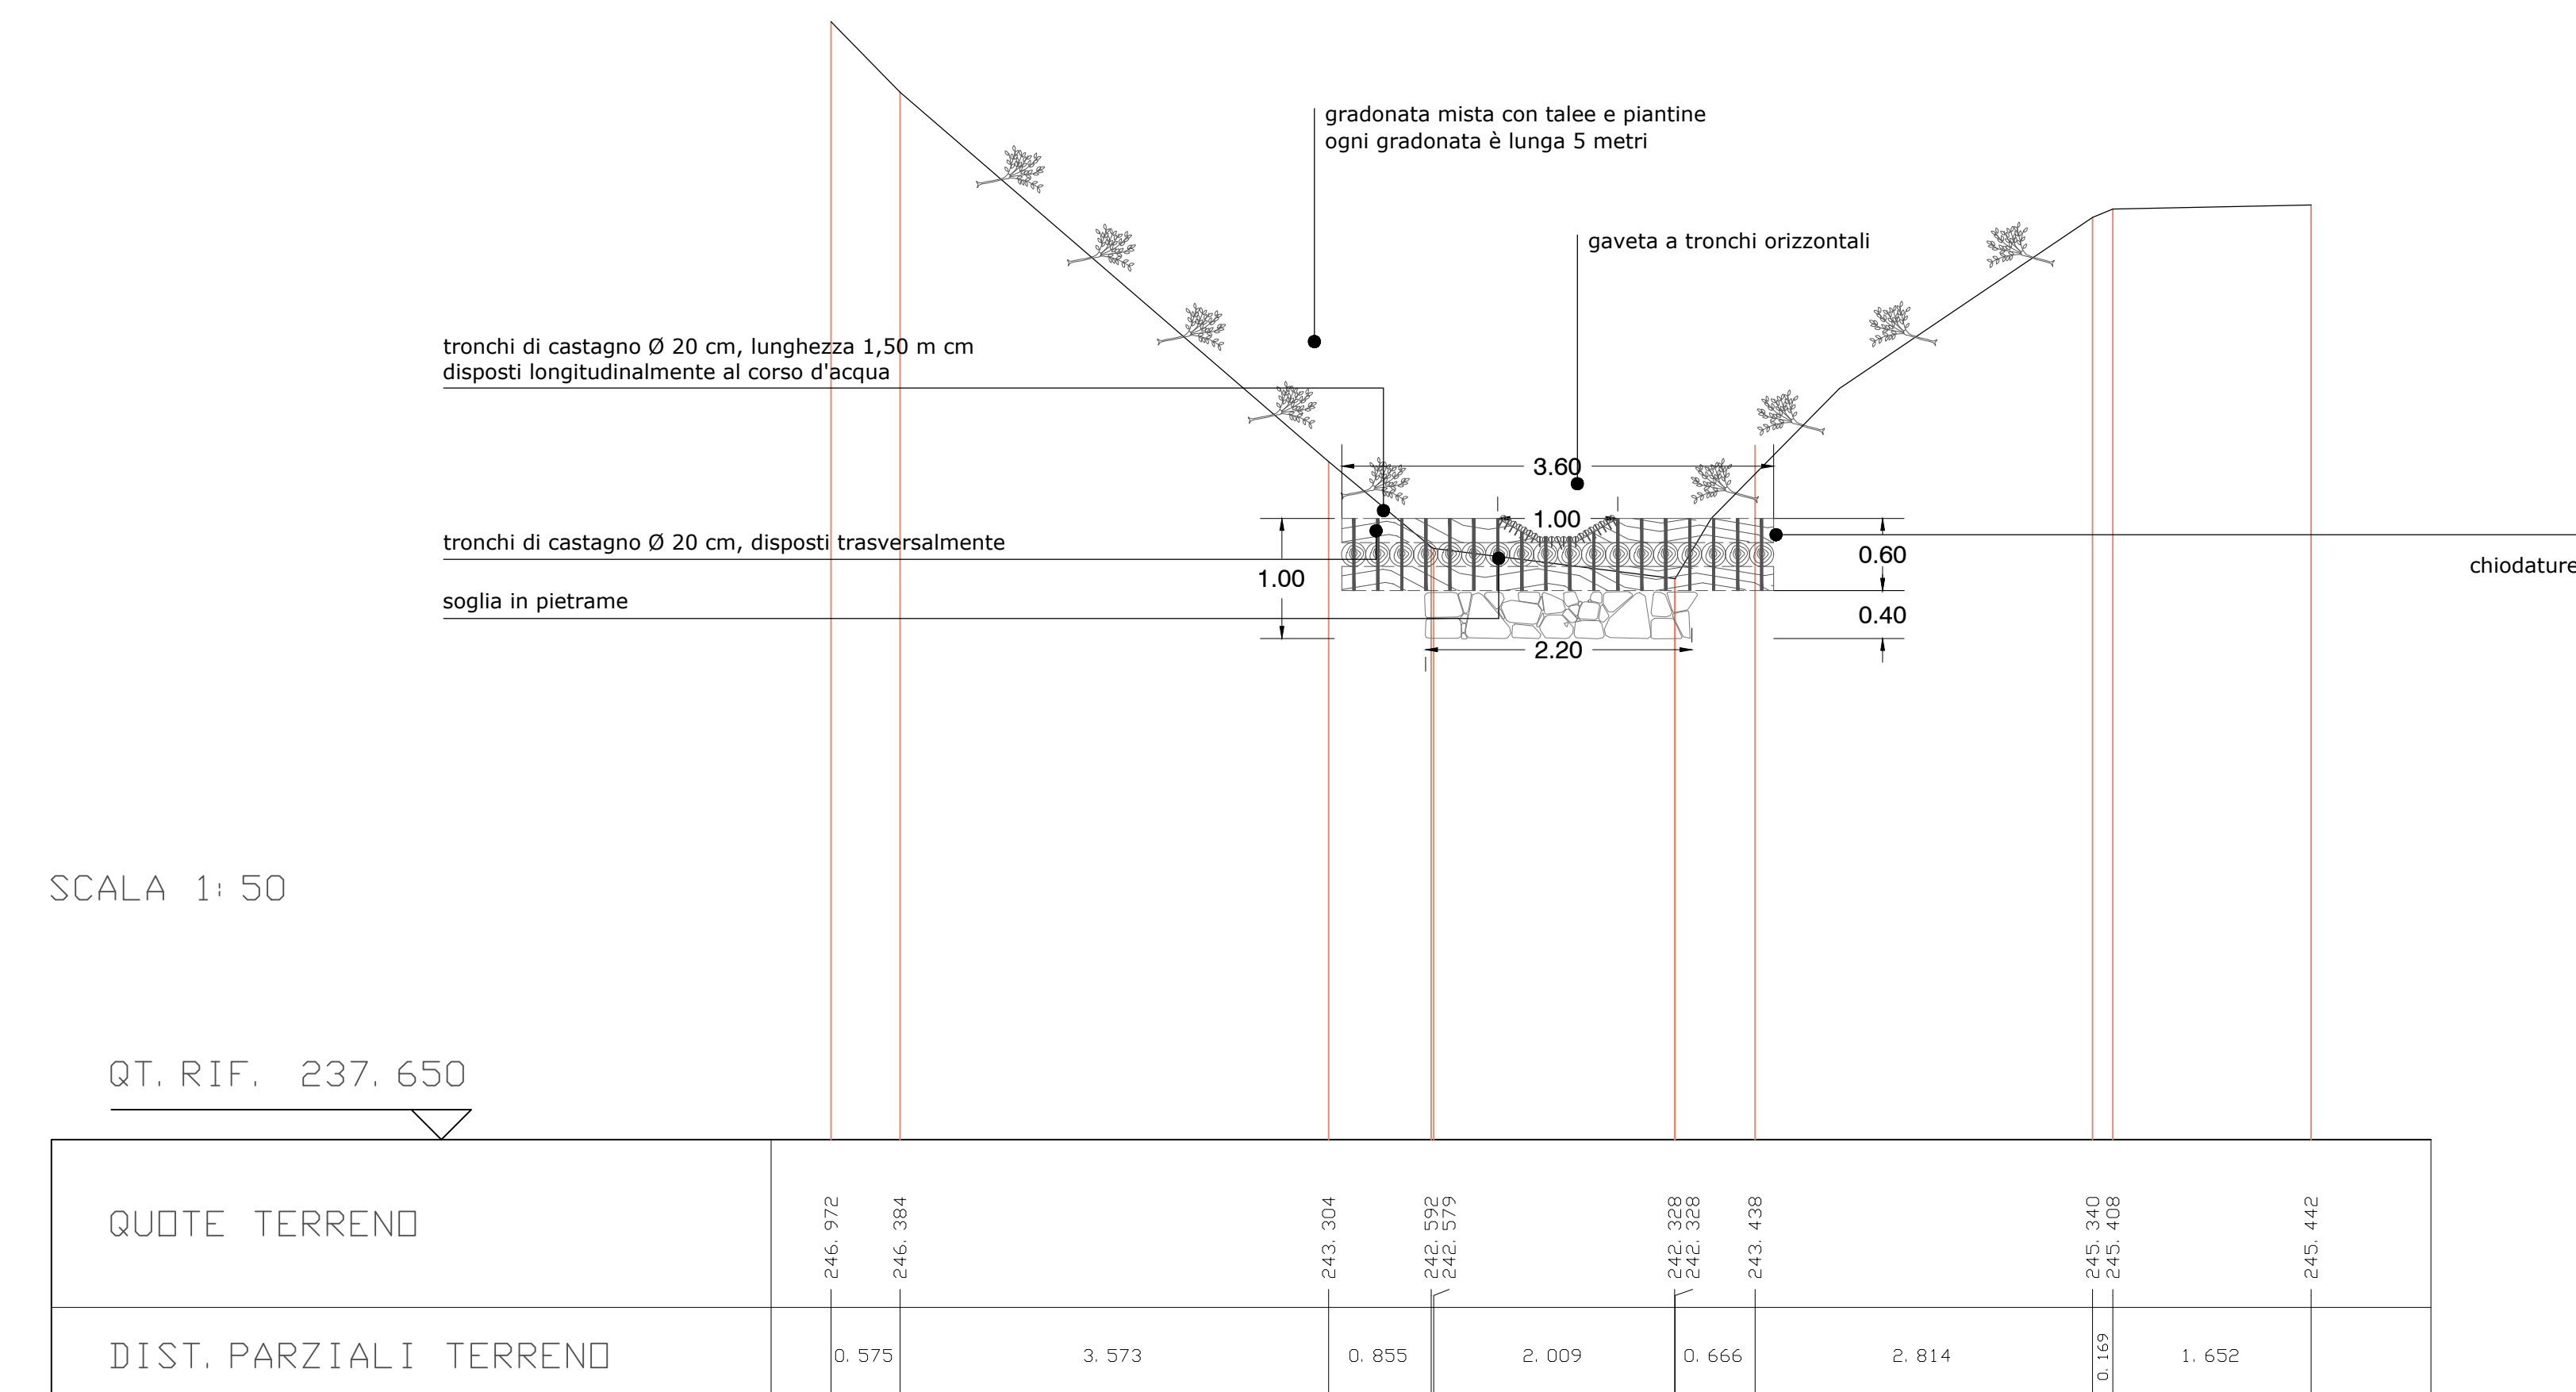

SCALA 1: 50

